


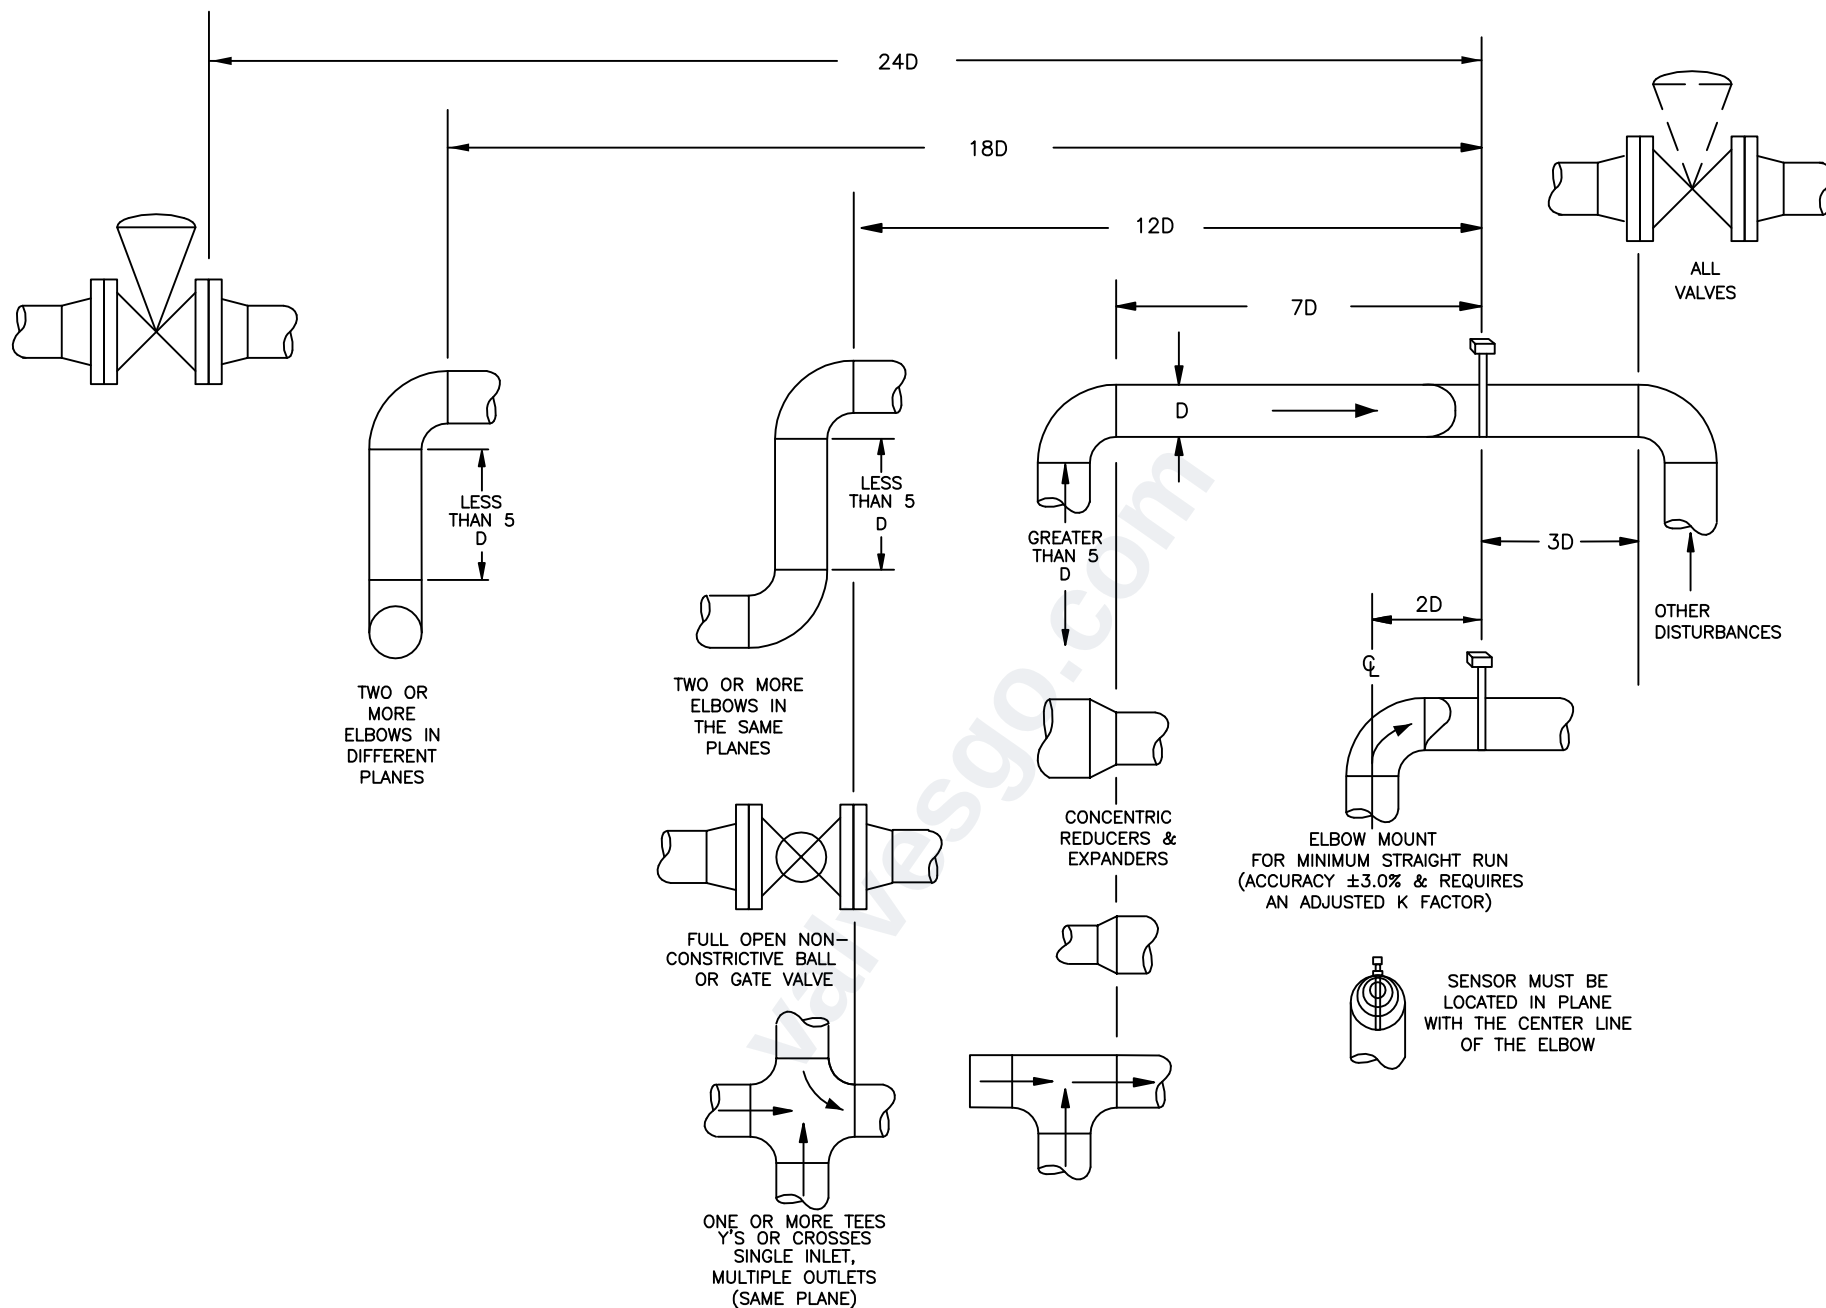

VERIS Flow Measurement Group
armstronginternational.com/veris

PIPE STRAIGHT RUN REQUIREMENTS
EXPRESSED IN PIPE DIAMETERS (D)

6315 Monarch Park Place
Niwot, CO 80503 USA

Phone: (303) 652-8550
Fax: (303) 652-8552

DATE
6/1/2016

SCALE
NTS

DWG NO.
SUB-4521

REV D PAGE 1 OF 1